

Post Set In Compacted Soil

Pinery Pointz Filing 20 H.O.A.

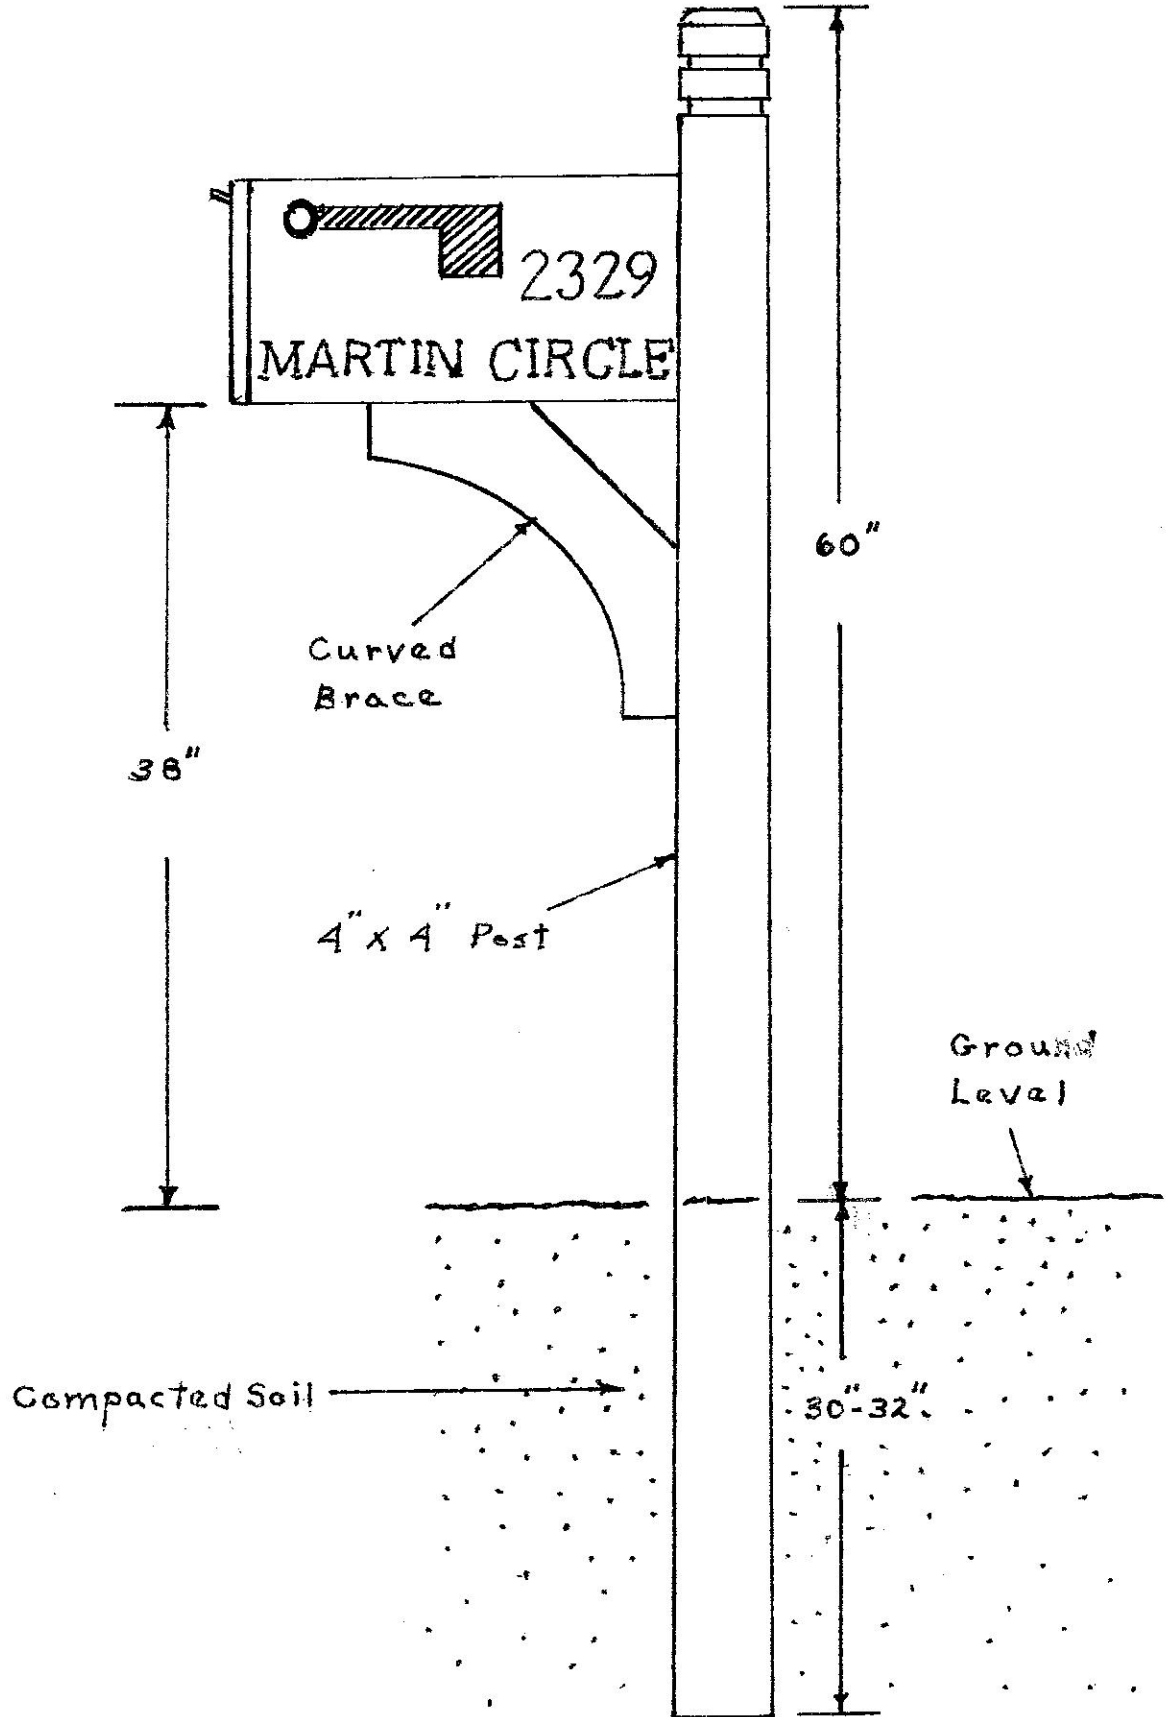


Figure 1

Speed Post - Metal Ground Anchor

Pinery Pointe Filing 20 H.O.A.

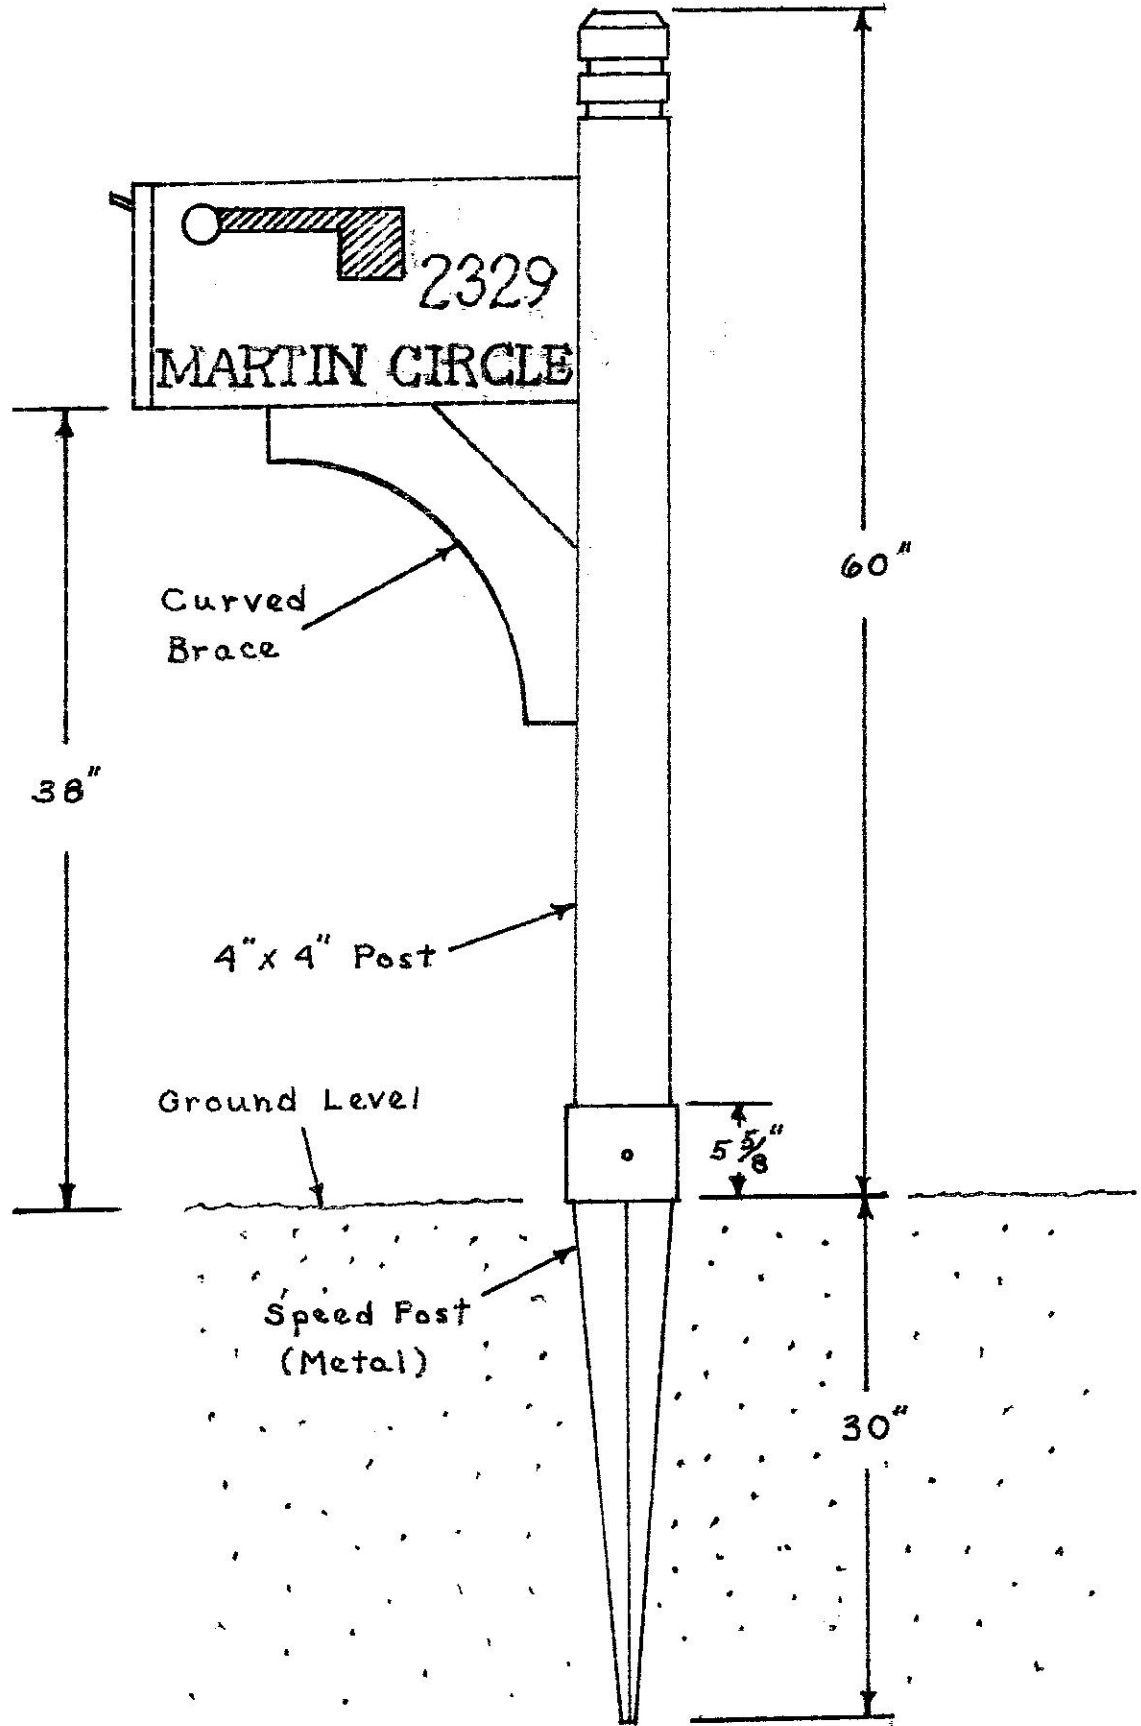


Figure 2

Metal Post Anchor On Concrete Pad

Pinery Pointe Filing 20 H.O.A.

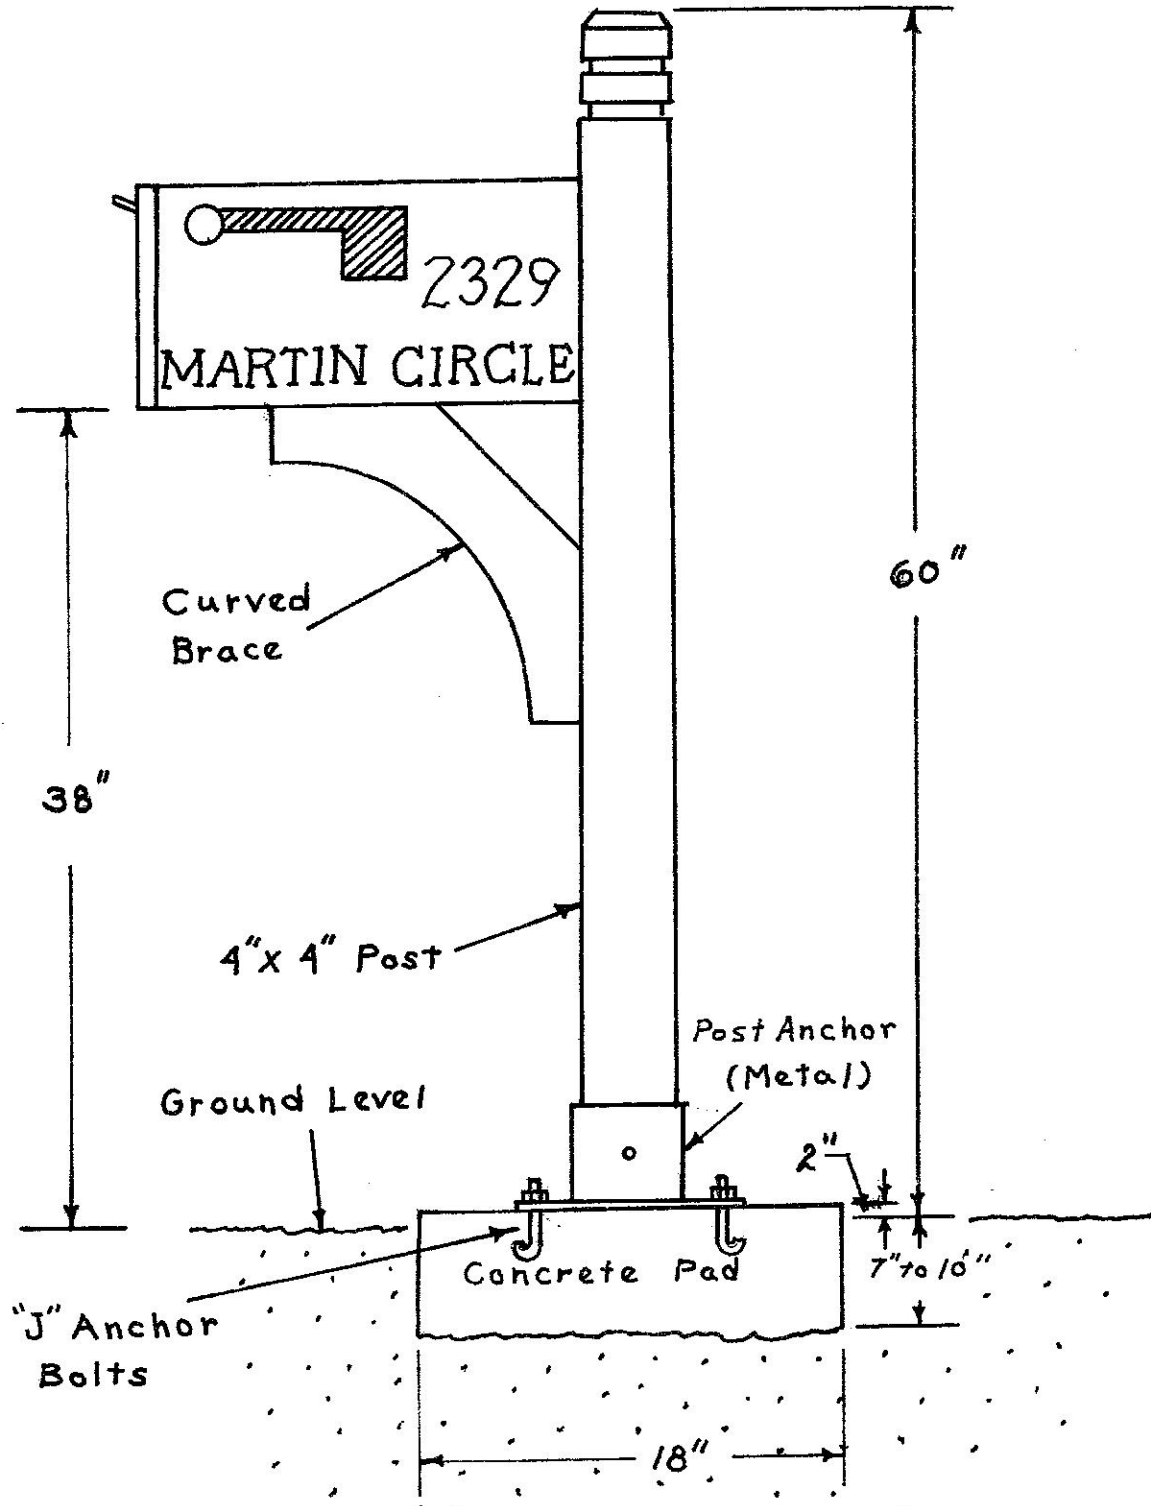


Figure 3